


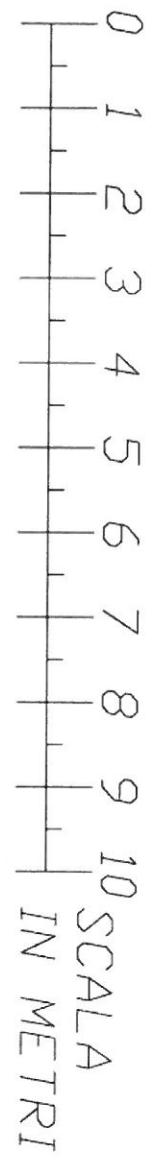
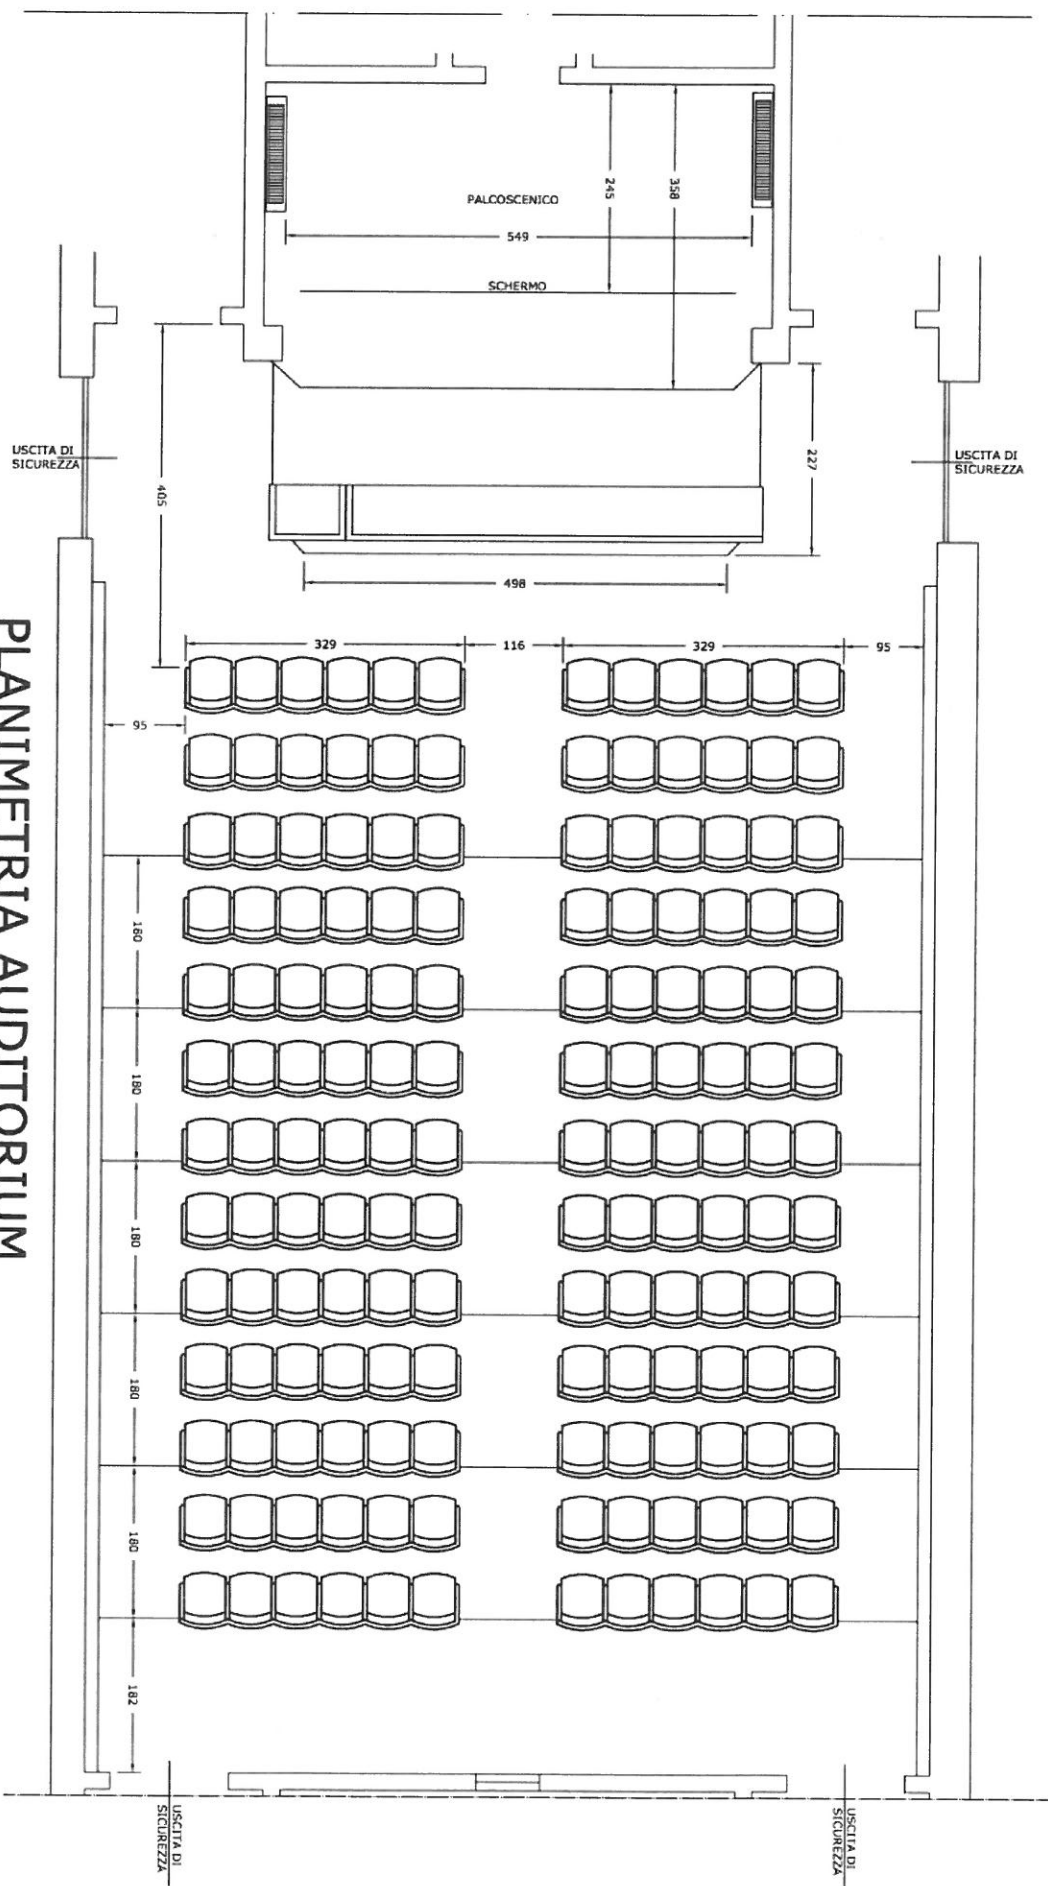


PLANIMETRIA AUDITORIUM
 SCALA 1:100

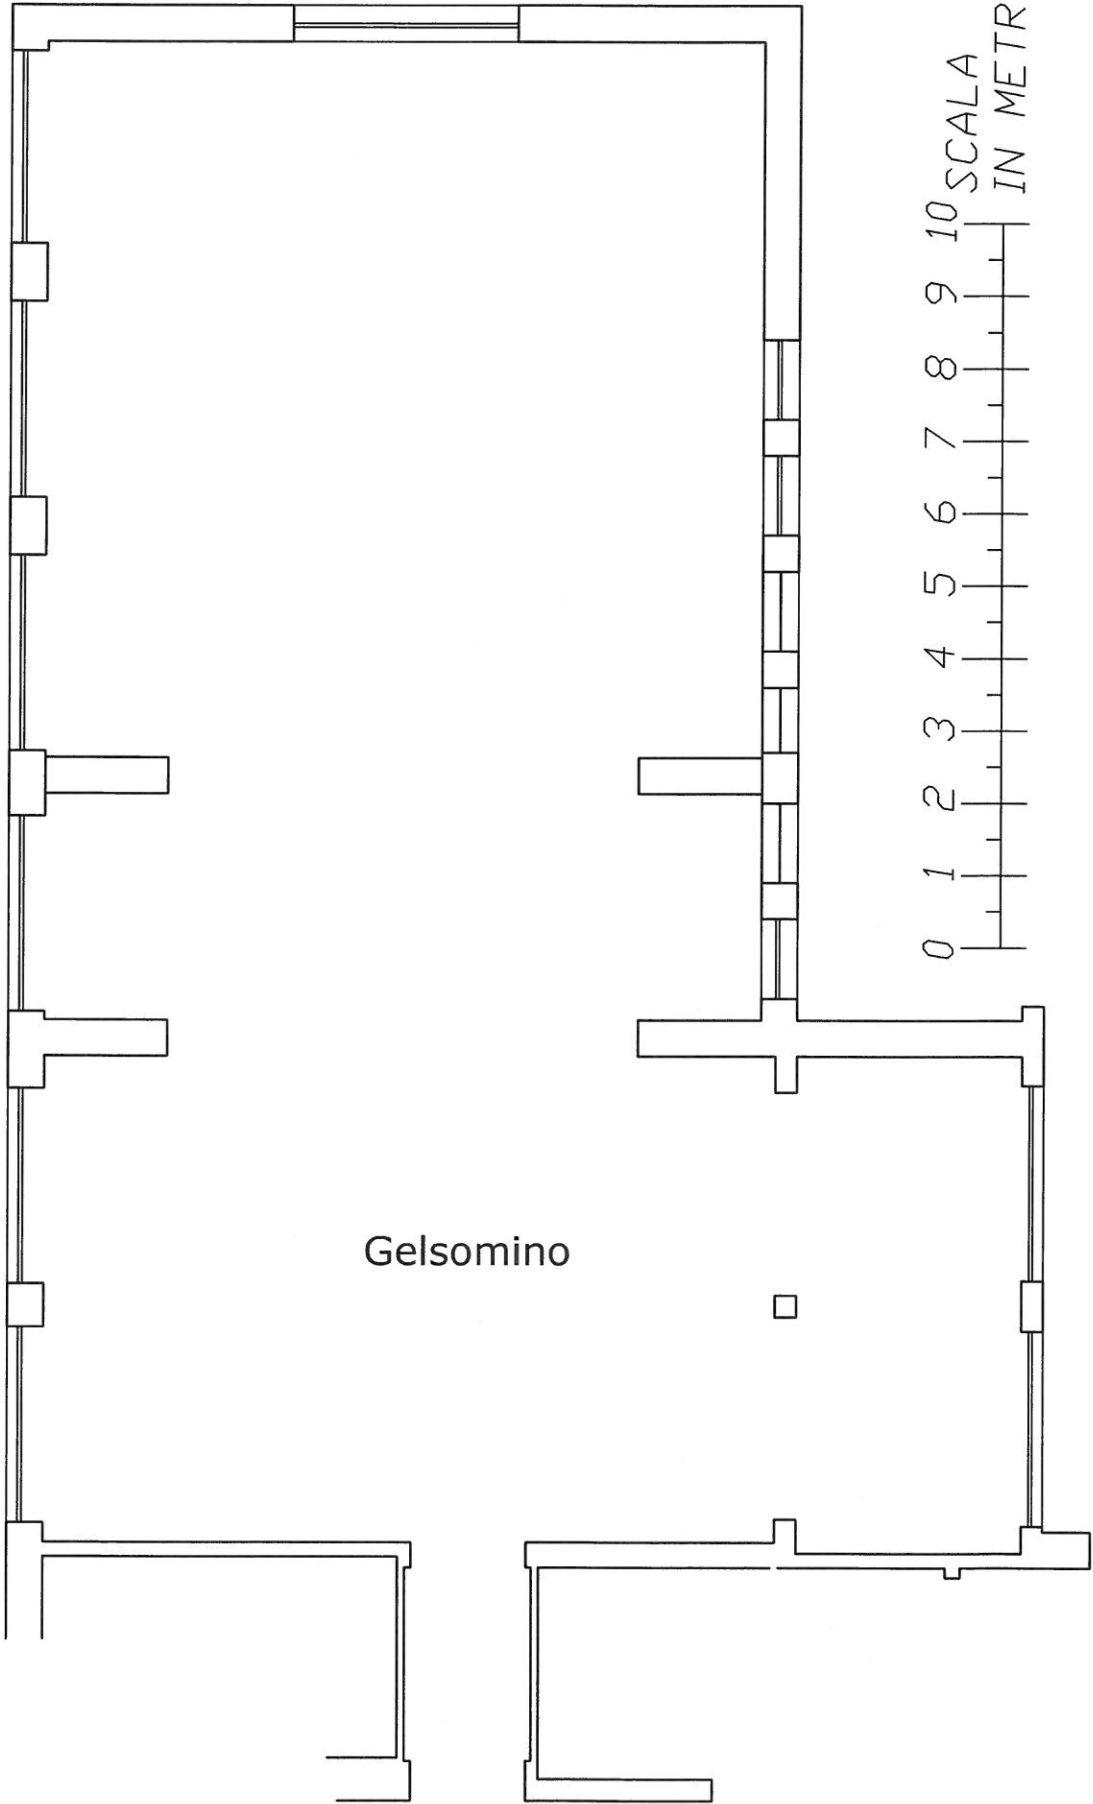

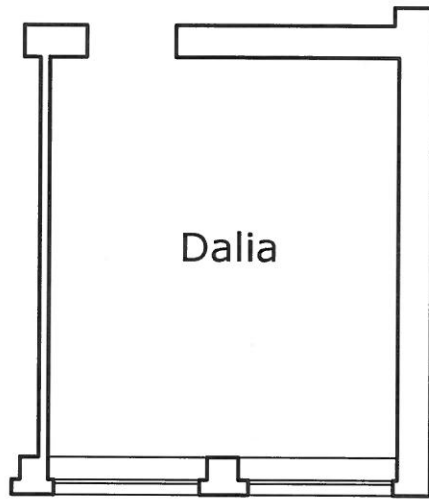

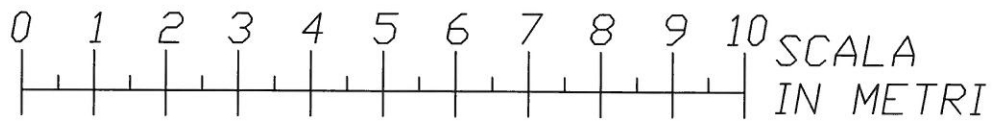

0 1 2 3 4 5 6 7 8 9 10 SCALA
IN METRI

